


LEGEND

 = LIMITED COMMON ELEMENT

 = COMMON ELEMENT

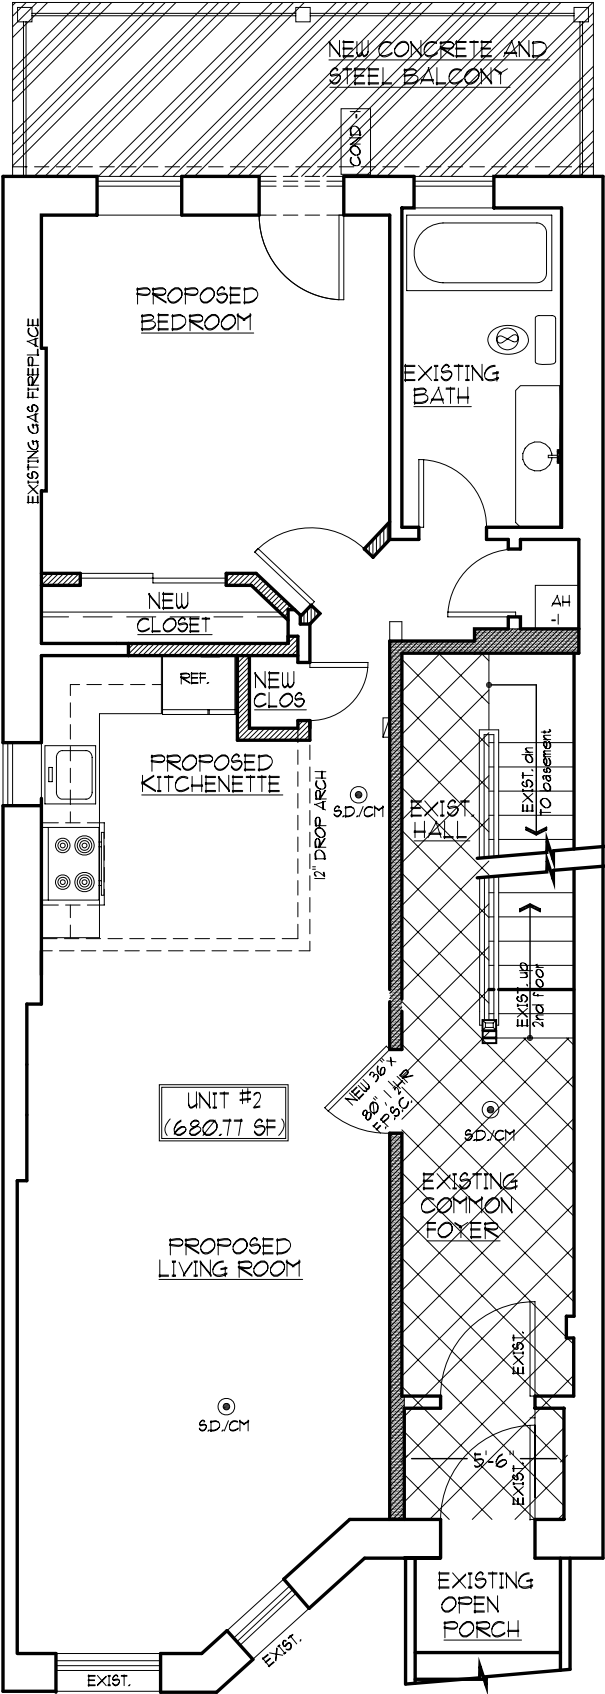

FIRST FLOOR PLAN

scale = 1/4" per foot